


Revision Schedule

#	DESCRIPTION	DATE


**OVERALL FLOOR PLANS**

**MALLARD'S LANDING LOT #7**  
 7100 BLOCK WAGNER WAY N.W.  
 RUSH DEVELOPMENT

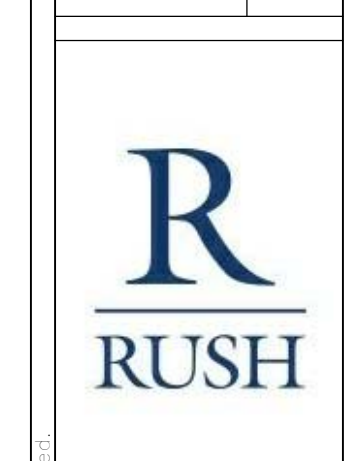


JOB NO.: 21806  
 PLOT DATE: 1/6/2020 6:30:54 PM  
 DATE: 01/21/19  
 SCALE: 1/16" = 1'-0"  
 DRAWN: DH  
 CHCKD: JB  
 SHEET NO.:

**A05**

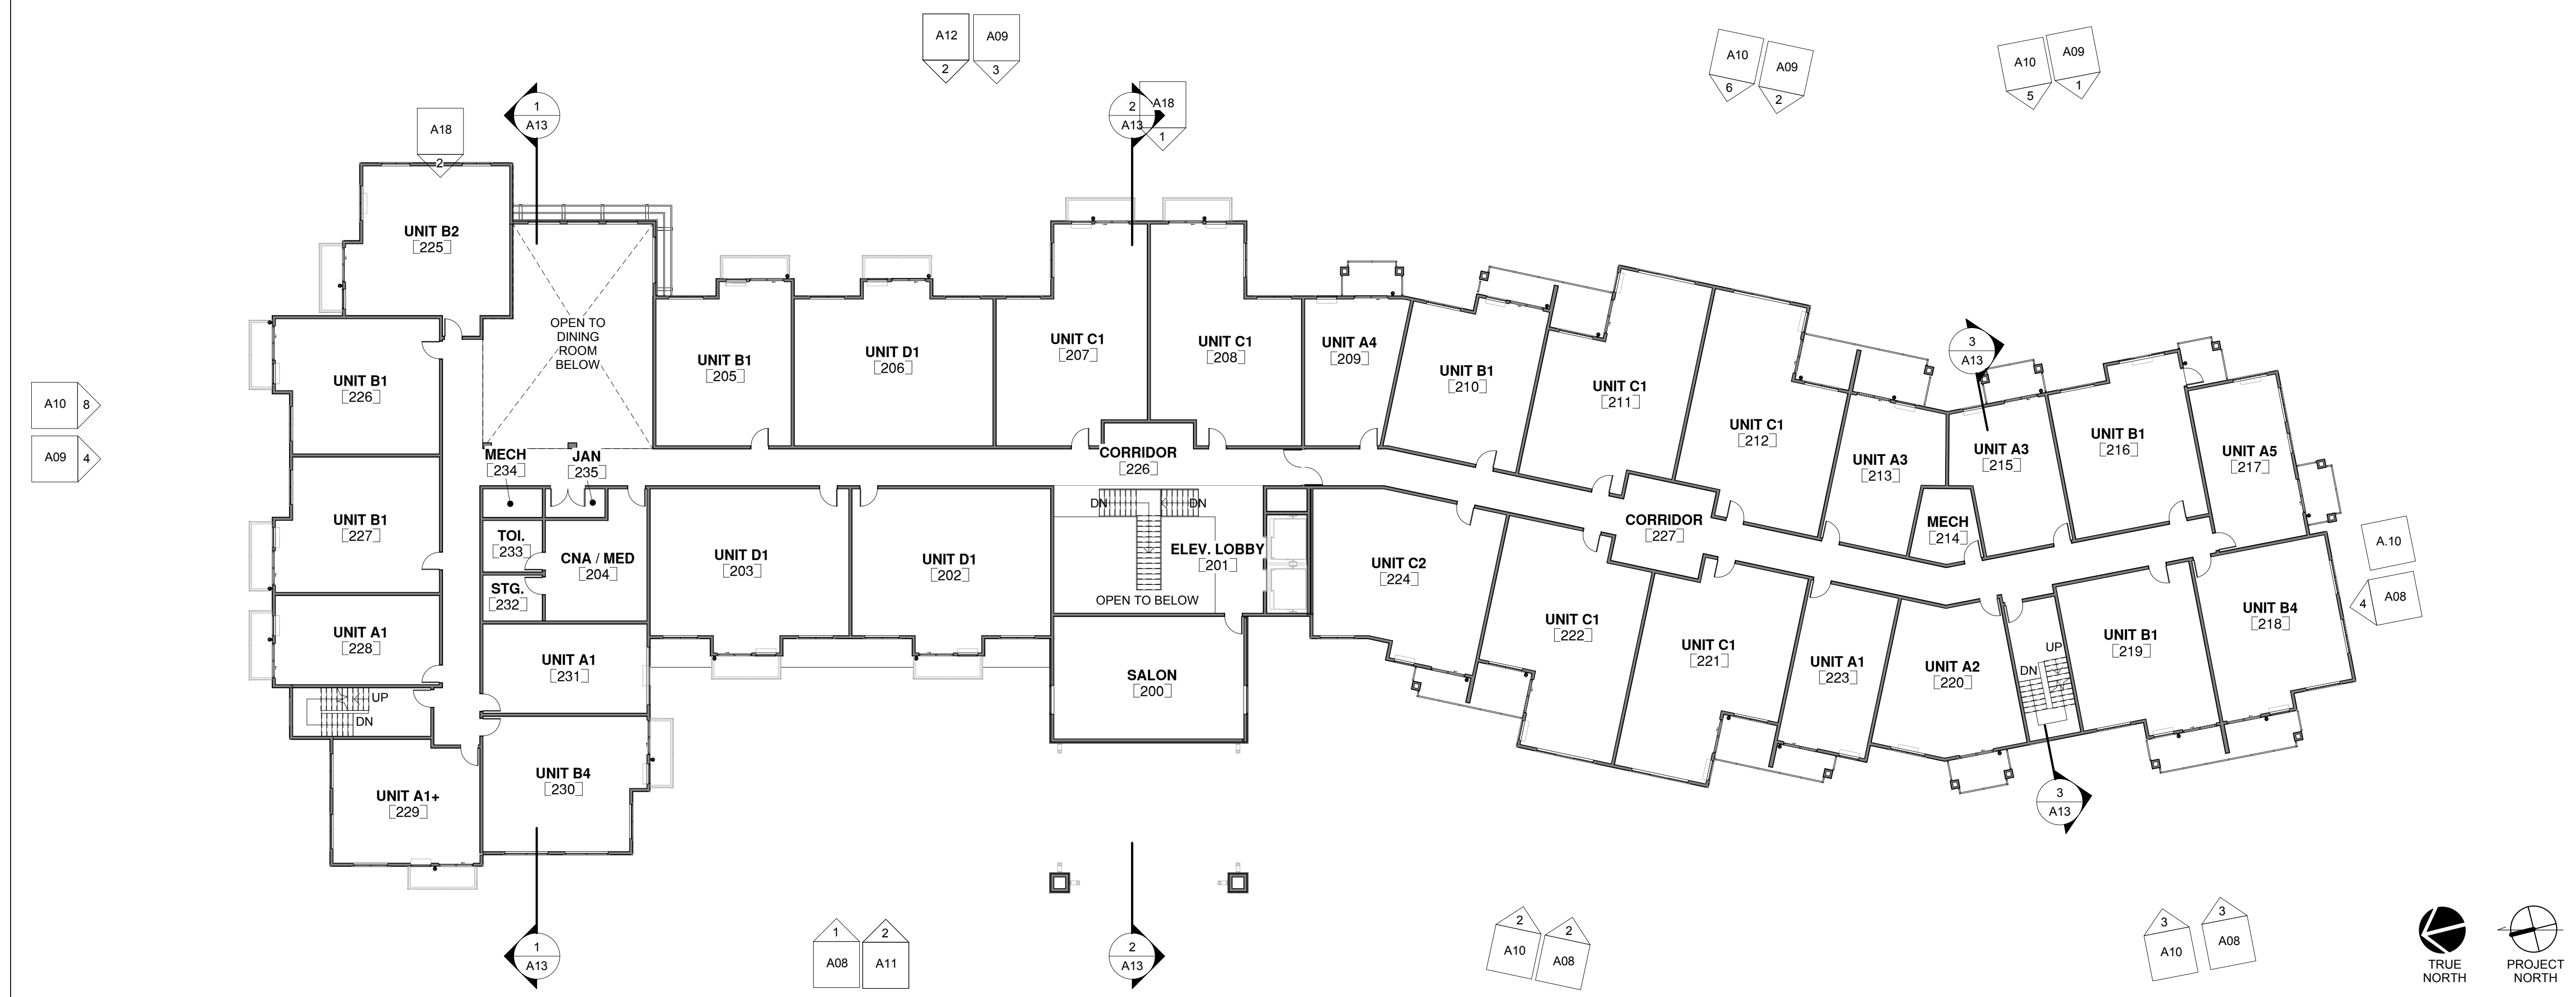

**1** A05 2ND FLOOR PLAN  
 A08 1/16" = 1'-0"

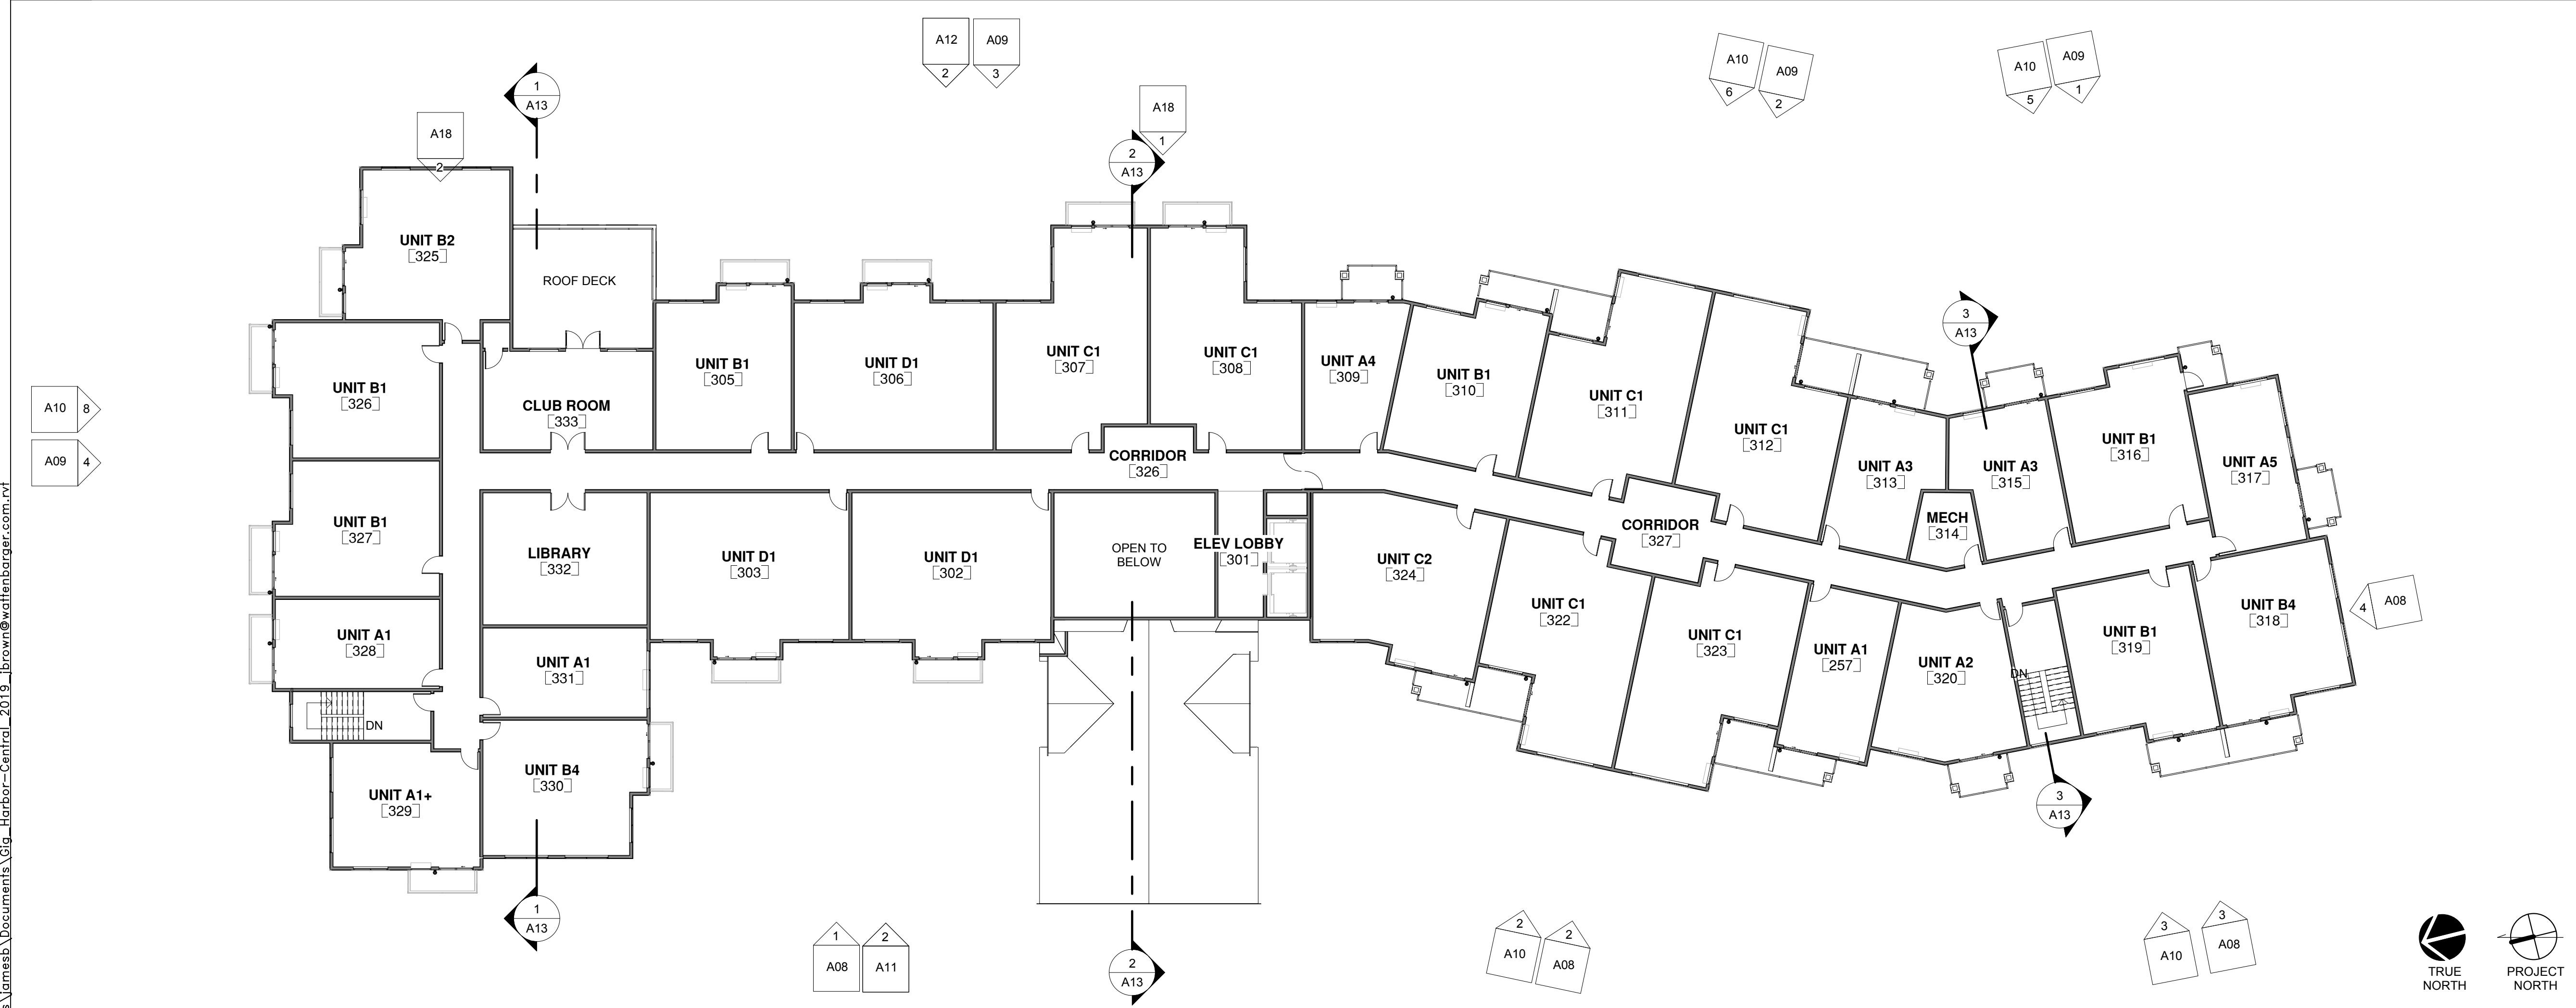

**2** A05 3RD FLOOR PLAN  
 A08 1/16" = 1'-0"

UNIT SCHEDULE				
NAME	COUNT	UNIT TYPE	AREA	# OF RES.
<b>BASEMENT</b>				
UNIT MC1	5	MC SUITE	3,114 SF	10
UNIT MC2	1	MC SUITE	728 SF	2
UNIT MC3	1	MC SUITE	644 SF	2
UNIT MC4	1	MC SUITE	721 SF	2
UNIT MC5	1	MC SUITE	671 SF	2
UNIT MC6	1	MC SUITE	707 SF	2
UNIT MC7	1	MC SUITE	732 SF	2
UNIT MC8	1	MC SUITE	893 SF	2
	12		8,209 SF	24
<b>1ST FLOOR</b>				
UNIT A1	1	STUDIO	462 SF	1
UNIT A2	1	STUDIO	597 SF	1
UNIT A3	2	STUDIO	893 SF	2
UNIT A4	1	STUDIO	421 SF	1
UNIT A5	1	STUDIO	464 SF	1
UNIT B1	3	1 BED	1,966 SF	3
UNIT B4	1	1 BED	661 SF	1
UNIT C1	4	1 BED + DEN	3,505 SF	4
UNIT C2	1	1 BED + DEN	872 SF	1
	15		9,861 SF	15
<b>2ND FLOOR</b>				
UNIT A1	3	STUDIO	1,389 SF	3
UNIT A1+	1	STUDIO+	559 SF	1
UNIT A2	1	STUDIO	597 SF	1
UNIT A3	2	STUDIO	893 SF	2
UNIT A4	1	STUDIO	421 SF	1
UNIT A5	1	STUDIO	464 SF	1
UNIT B1	6	1 BED	3,970 SF	6
UNIT B2	1	1 BED	753 SF	1
UNIT B4	2	1 BED	1,323 SF	2
UNIT C1	6	1 BED + DEN	5,258 SF	6
UNIT C2	1	1 BED + DEN	871 SF	1
UNIT D1	3	2 BED	2,835 SF	3
	28		19,333 SF	28
<b>3RD FLOOR</b>				
UNIT A1	3	STUDIO	1,389 SF	3
UNIT A1+	1	STUDIO+	559 SF	1
UNIT A2	1	STUDIO	597 SF	1
UNIT A3	2	STUDIO	893 SF	2
UNIT A4	1	STUDIO	421 SF	1
UNIT A5	1	STUDIO	464 SF	1
UNIT B1	6	1 BED	3,970 SF	6
UNIT B2	1	1 BED	753 SF	1
UNIT B4	2	1 BED	1,323 SF	2
UNIT C1	6	1 BED + DEN	5,258 SF	6
UNIT C2	1	1 BED + DEN	872 SF	1
UNIT D1	3	2 BED	2,835 SF	3
	28		19,333 SF	28
UNIT TOTAL	83		56,737 SF	95

C:\Users\jamesb\Documents\Gig\_Harbor-Central\_2019\_ibrown@wattenberger.com.rvt